




# SOUND BUILDING SYSTEMS INC.


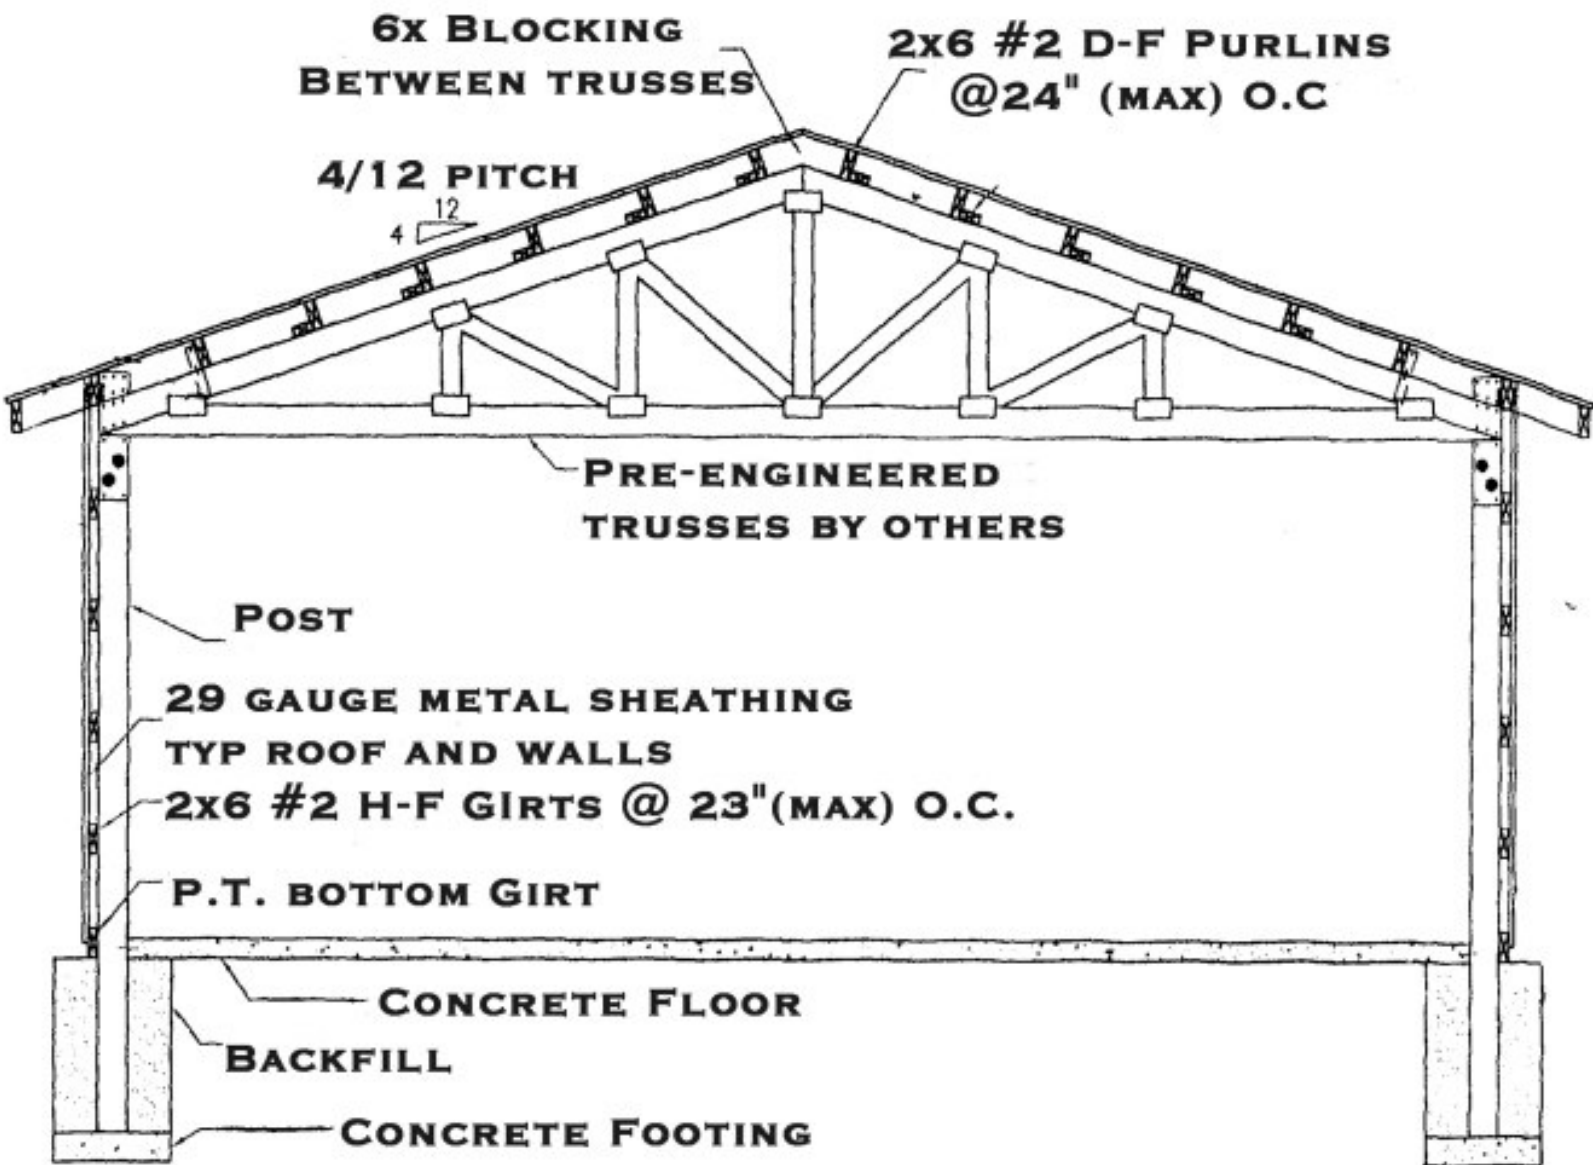


Post Frame Building Specialists

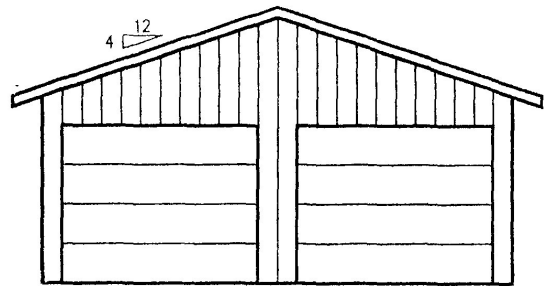

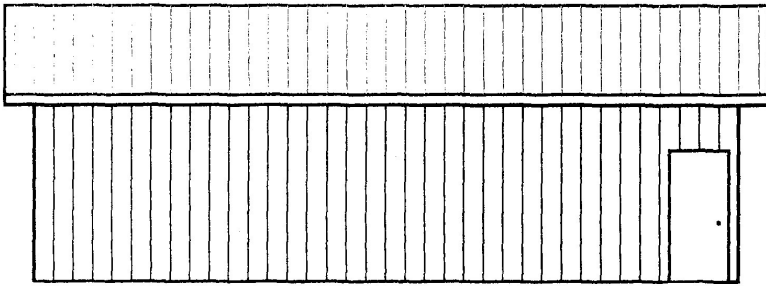

**18" OVERHANGS  
INSTALL PER OVERHANG  
DETAILS DRAWING**

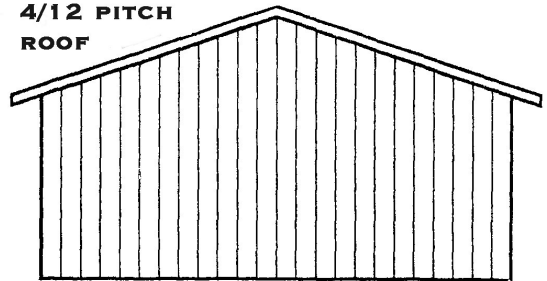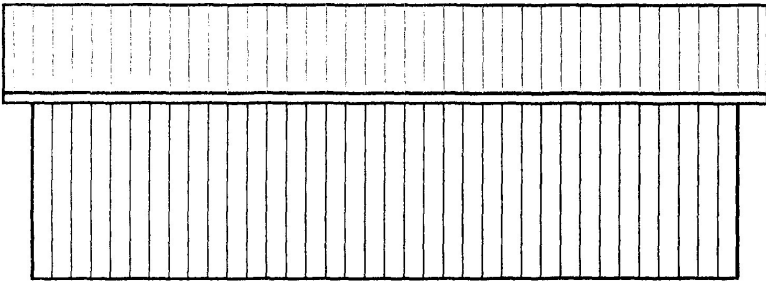


**4/12 PITCH  
ROOF**

**GARAGE DOOR**

**GARAGE DOOR**

**ENTRY  
DOOR**

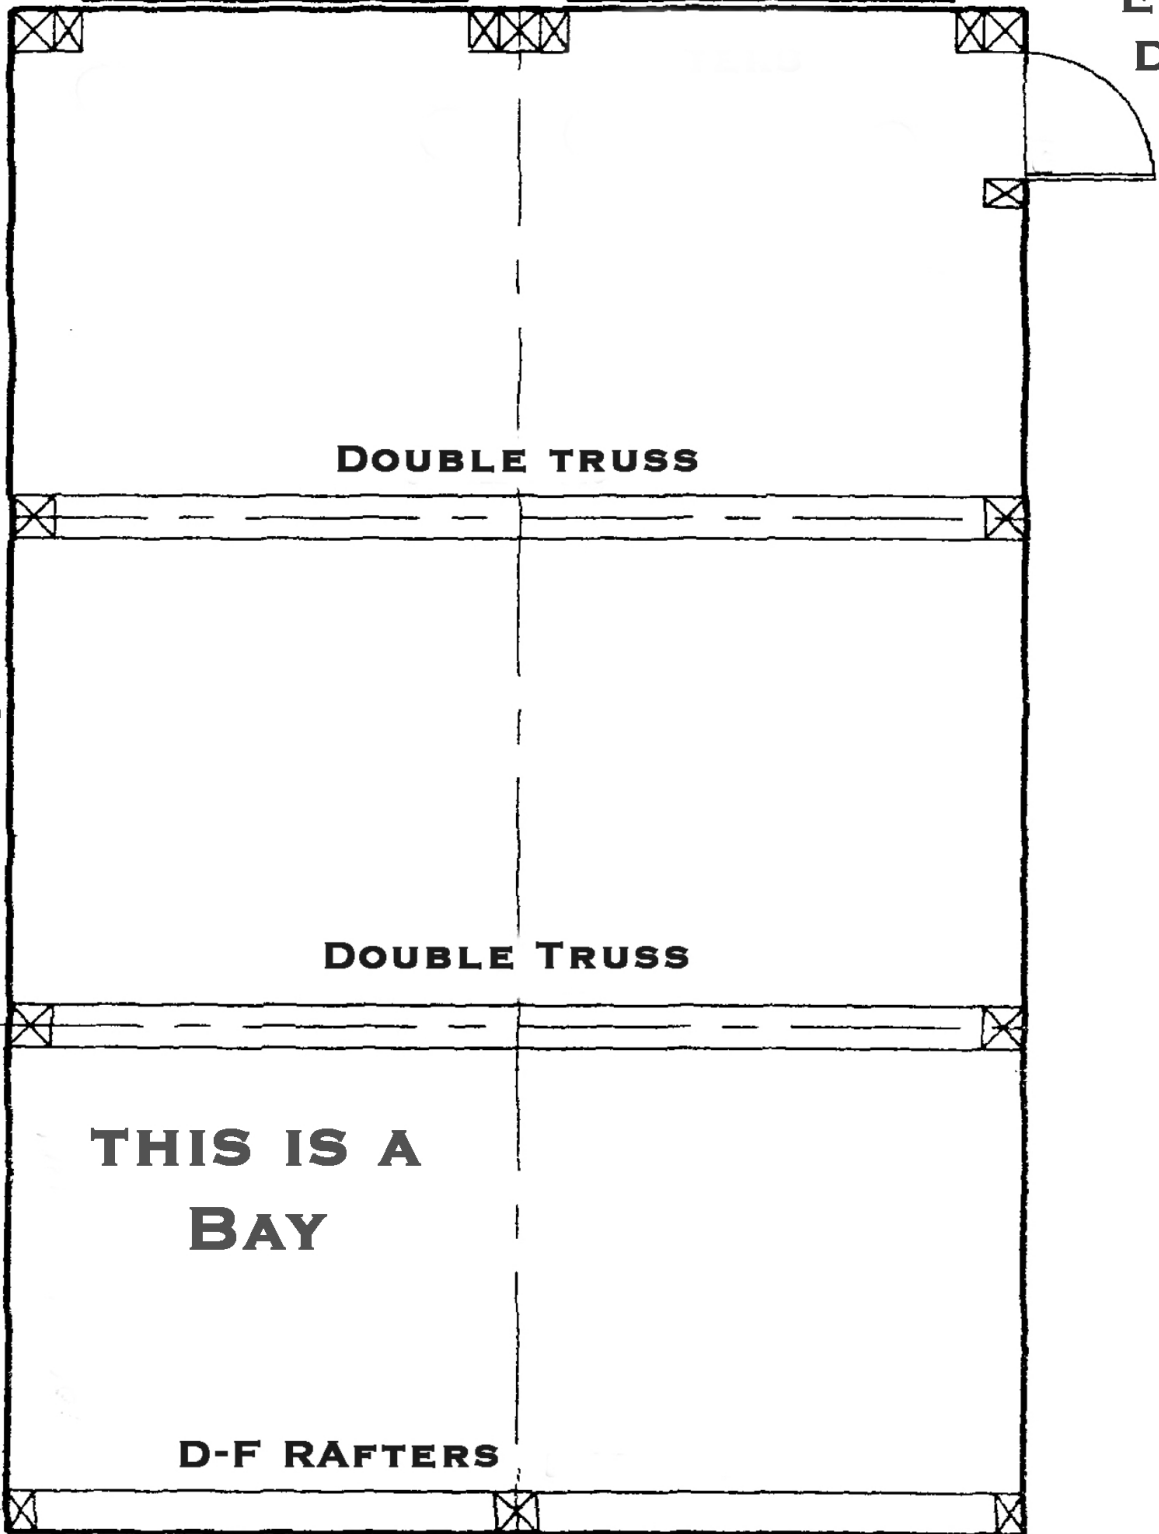

**WE OFFER  
BAY SIZES  
10'  
12' OR  
14'  
HOWEVER  
12' IS  
THE MOST  
COST  
EFFECTIVE  
WITH THE  
LEAST  
AMOUNT  
OF  
WASTE**

**THIS IS A  
BAY**

**D-F RAFTERS**